


SESHADRI RAO GUDLAVALLERU ENGINEERING COLLEGE
 (An Autonomous Institute With Permanent Affiliation to JNTUK, Kakinada)
 SESHADRI RAO KNOWLEDGE VILLAGE, GUDLAVALLERU-521356, Krishna District, A.P

WATER DISTRIBUTION LAYOUT PLAN

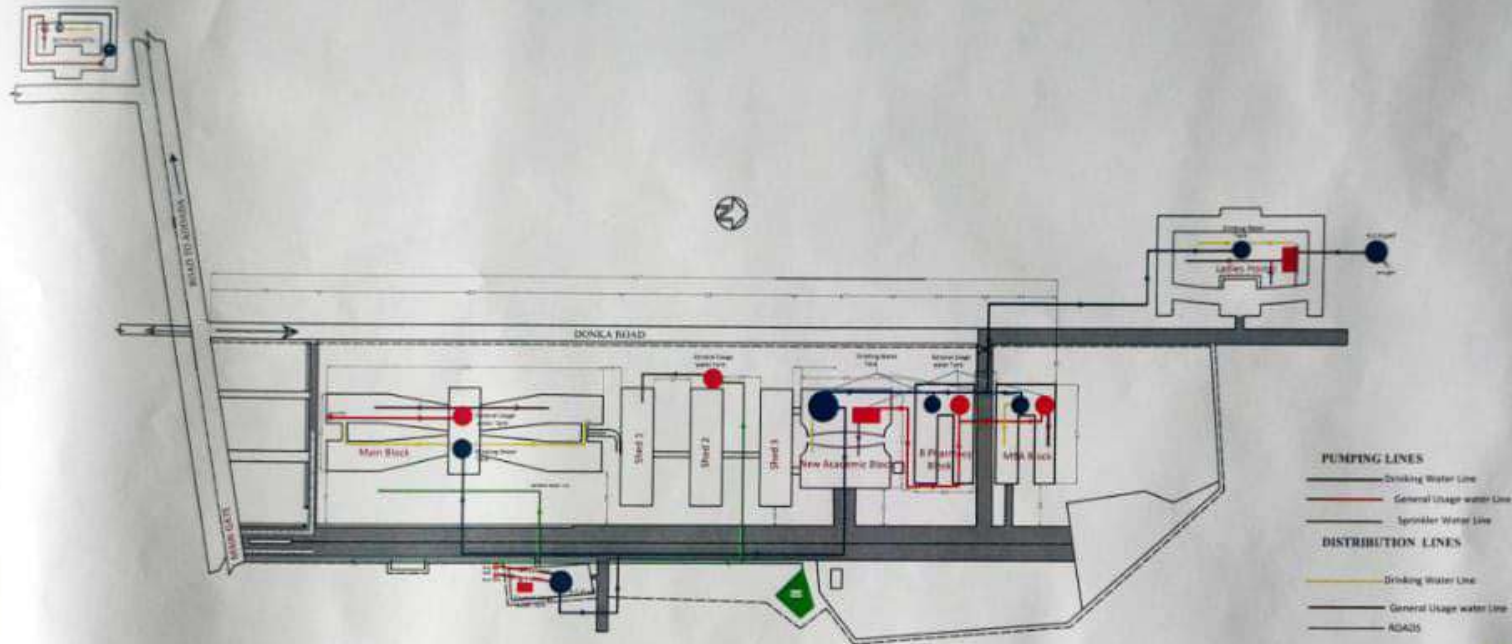

All Dimensions are in Meters
 Not to Scale

A. Sateesh
NUTHAN PLANNERS, ESTIMATION & DESIGNS
SATEESH, M.Tech, (SE) AMIE: MIE
REGISTERED STRUCTURAL ENGINEER
 Achilapatnam Urban Development Authority (A.U.D.A.)
 Cell: 9618107506

PROJECT	TITLE	DATE	DEALT	DRAWN	SCALE	NORTH
SRGEC WATER DISTRIBUTION LAYOUT	WATER DISTRIBUTION LAYOUT	04-07-2023		A.SATEESH		
GUDLAVALLERU		REV DATE				

Nuthan
 Planners, Estimation & Designs
 E-mail: nuthanplanners@gmail.com
 #20/543, Near Darwin Pharmacy,
 Parasapeta, Machilipatnam - 521001.

(M) 9618167566
 9182767412